


UNIT COUNT

3 BED UNITS = 16
 1 BED UNITS 16

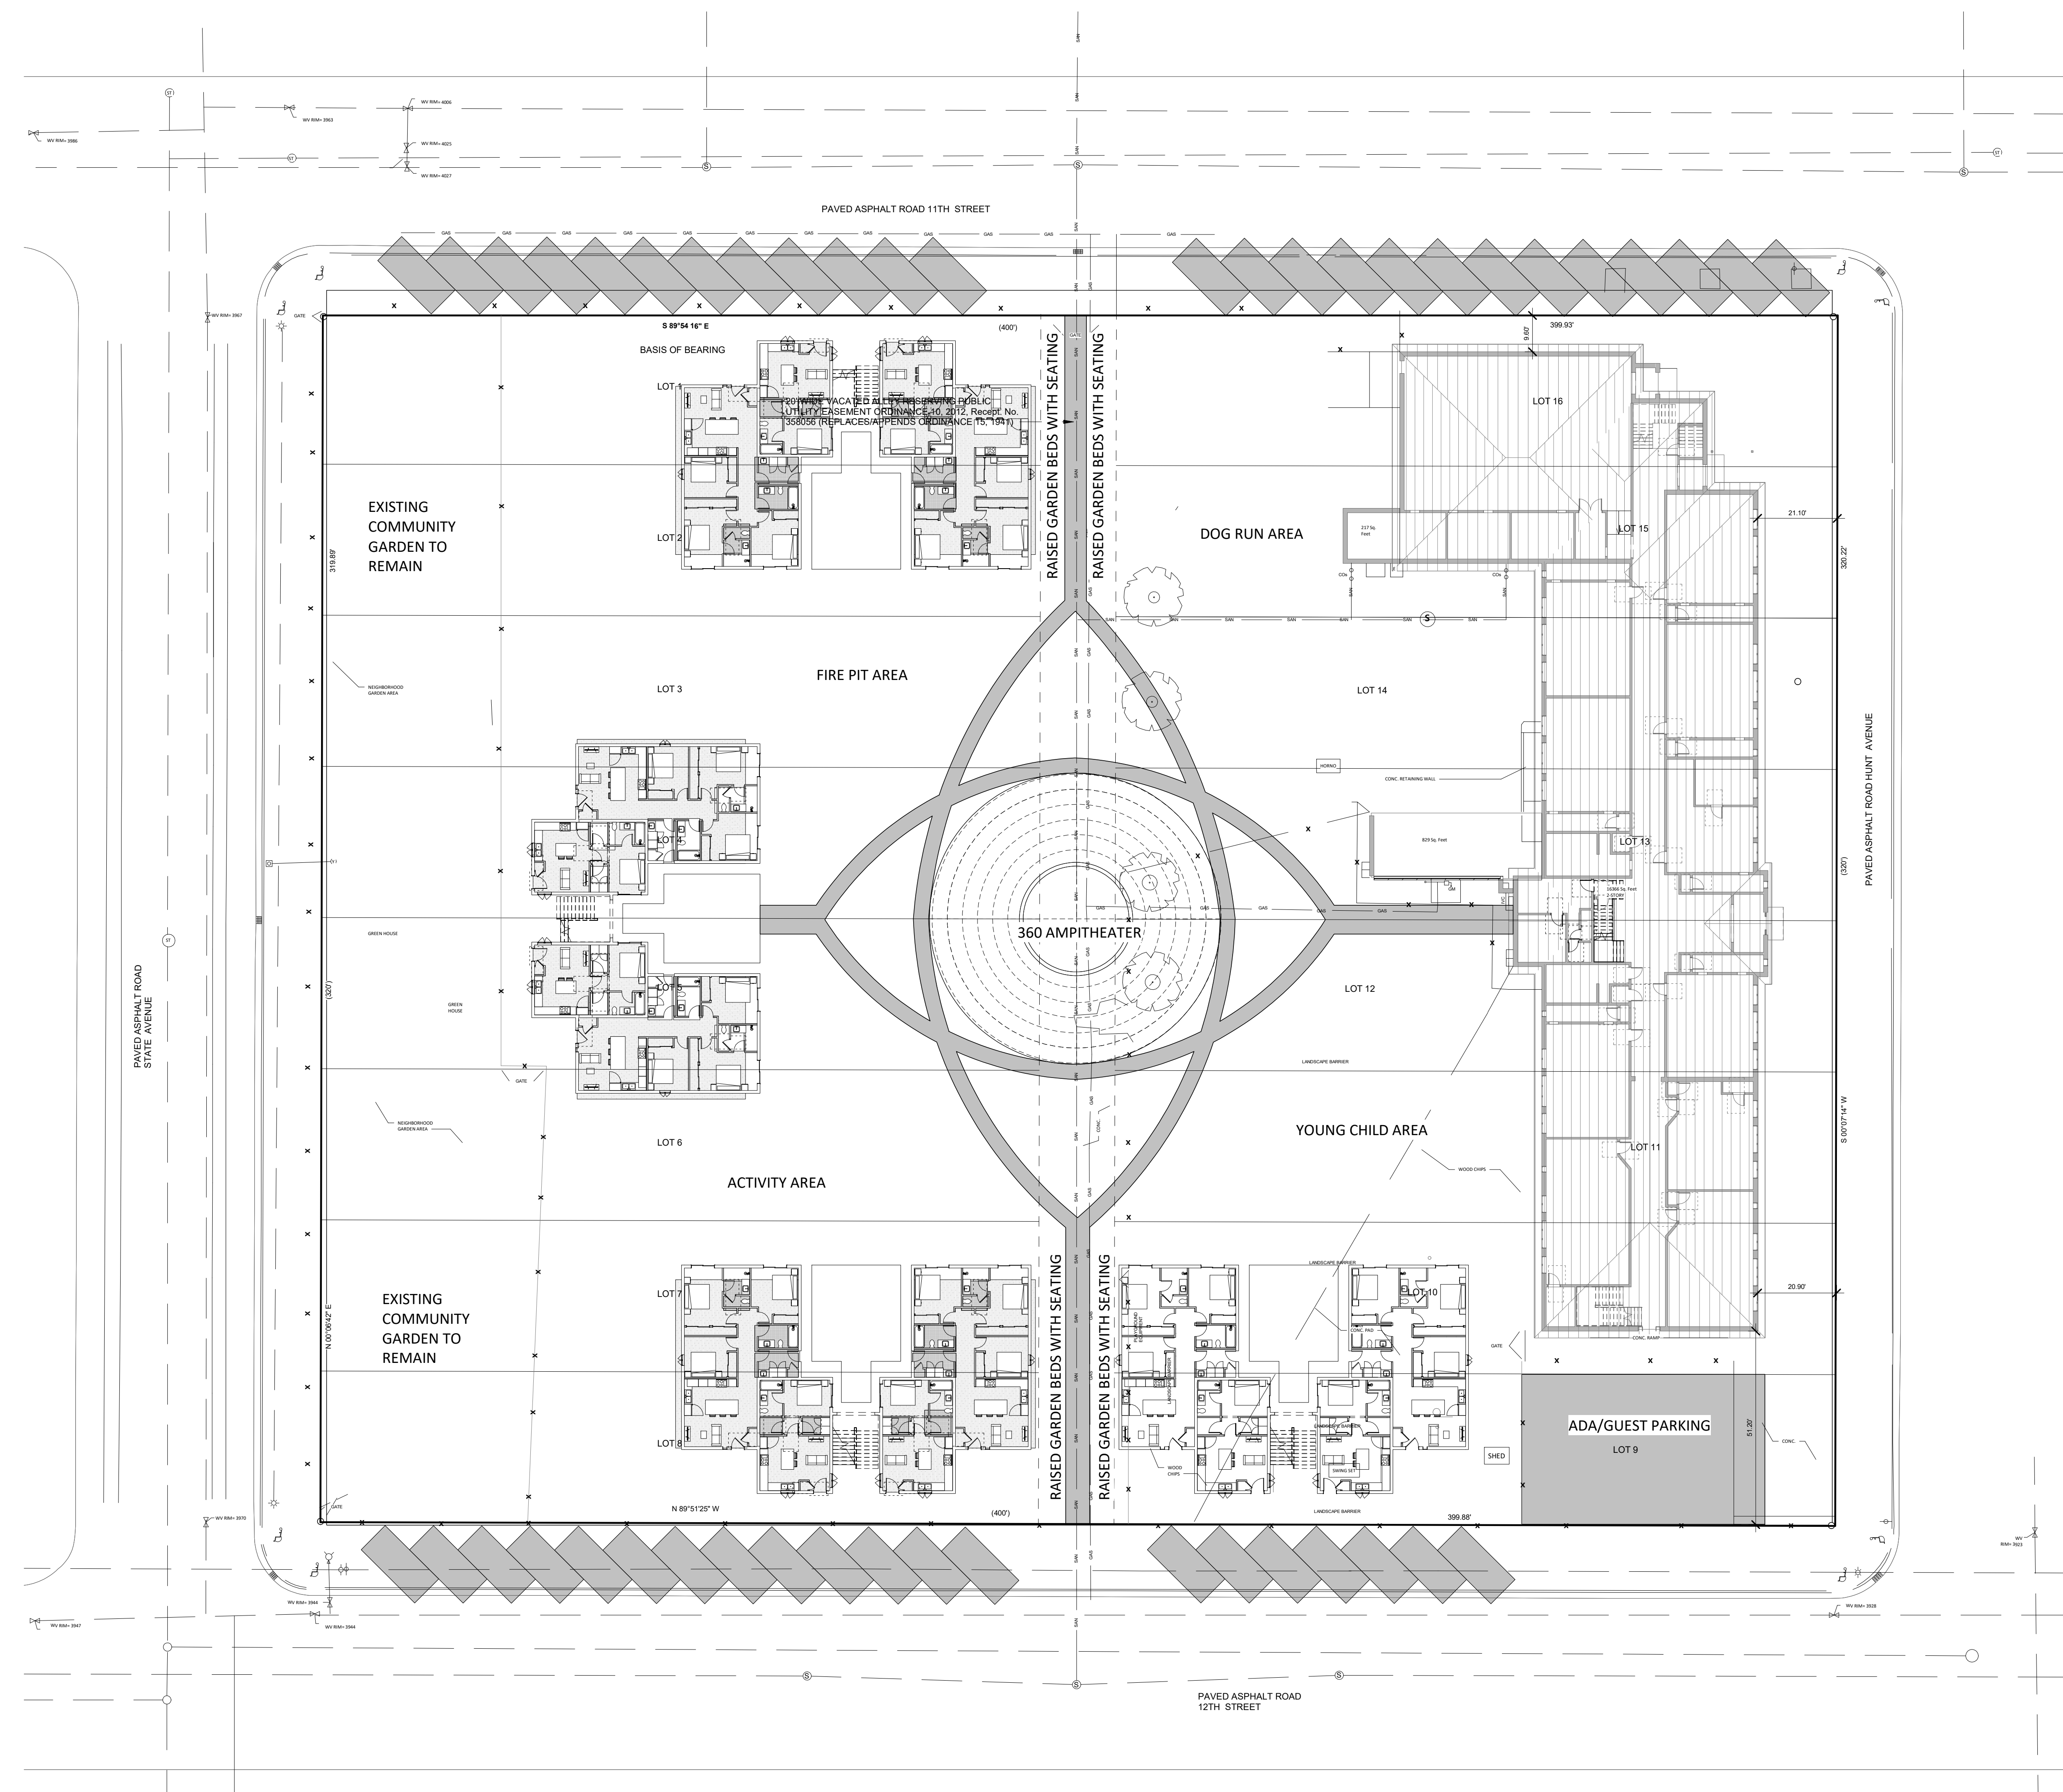

**BOYD SCHOOL
 DEVELOPMENT**

CLIENT NAME
 PROJECT ADDRESS

SD:	PERMIT:	
DD:	CD:	
REV. #	DESCRIPTION	DATE


C2023.0XX

NOT FOR
 CONSTRUCTION

**ARCHITECTURAL
 SITE PLAN**

DRAWN BY: Author CHECKED BY: Checker

A1.00

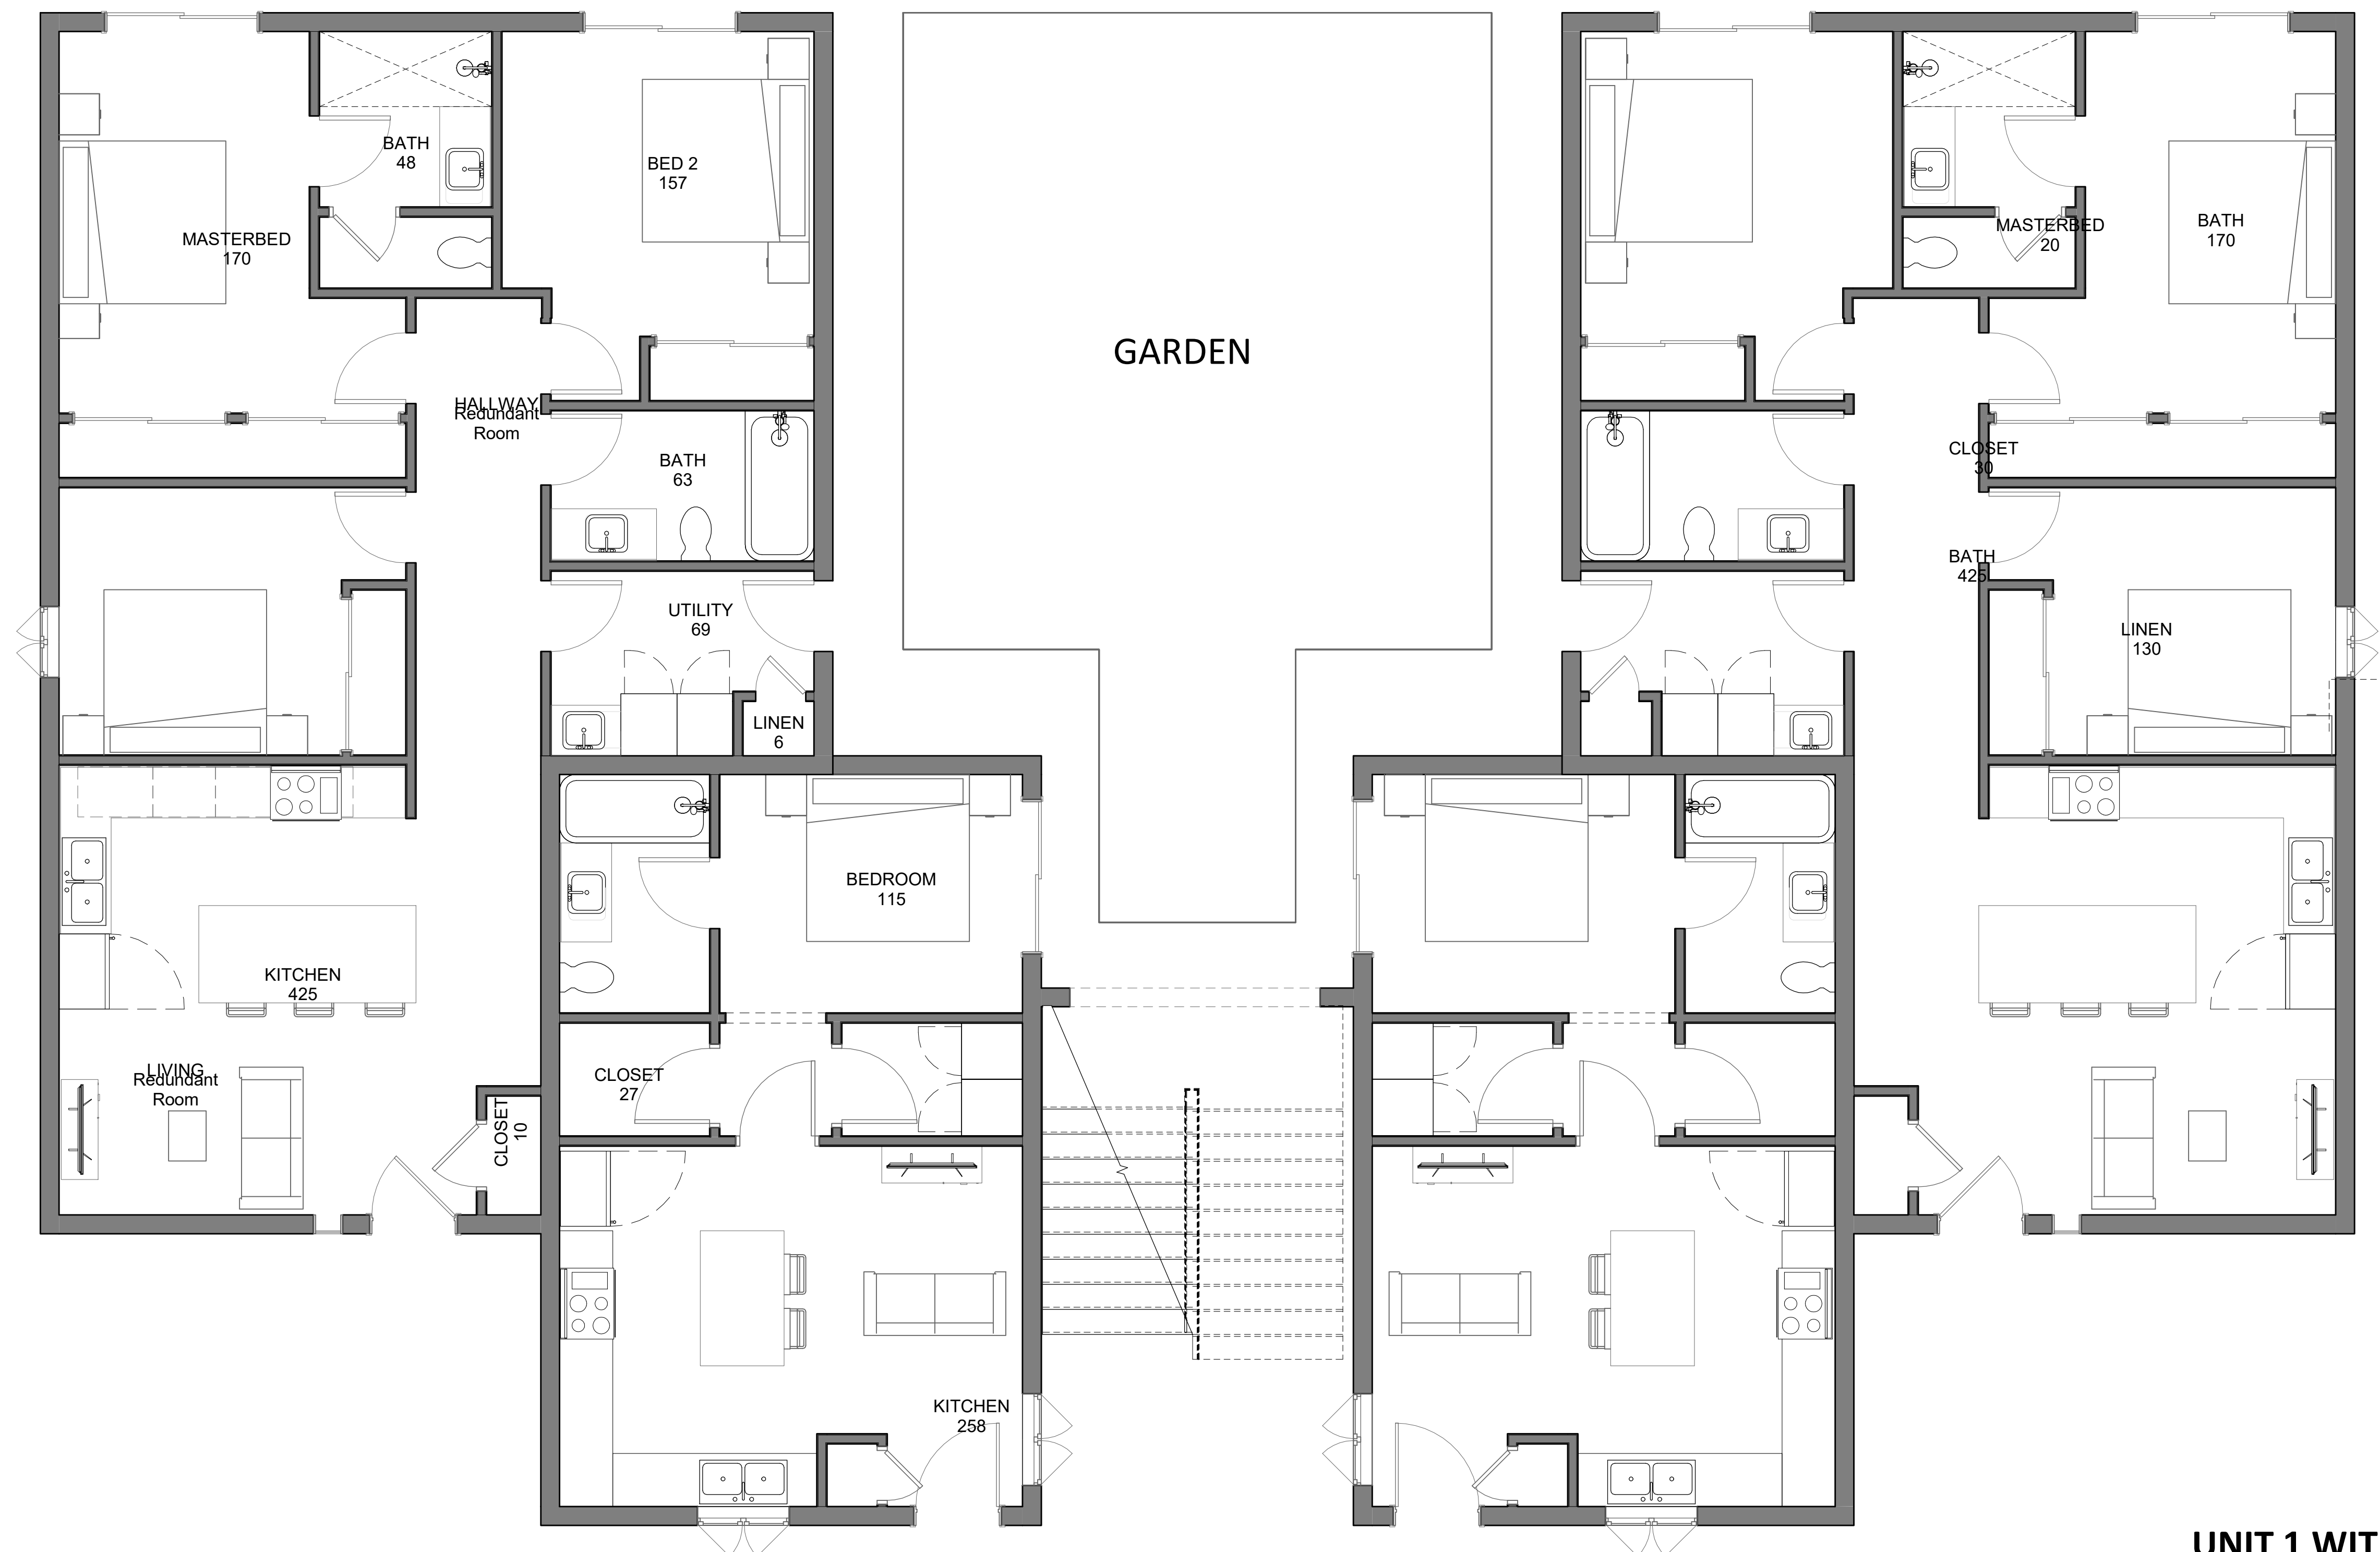

GARDEN

UNIT 1 WITH 3 BEDROOMS = 1100 sft

UNIT 2 WITH 1 BEDROOM = 600 sft

1 FIRST FLOOR PLAN
1/4" = 1'-0"



AREA SCHEDULE
1" = 80'-0"

BOYD SCHOOL
DEVELOPMENT

CLIENT NAME
PROJECT ADDRESS

SD:	PERMIT:	
DD:	CD:	
REV. #	DESCRIPTION	DATE

C2023.0XX

NOT FOR
CONSTRUCTION

FIRST FLOOR
FURNITURE
PLAN

DRAWN BY: Author CHECKED BY: Checker

A8.04