




1 EXISTING FIRST FLOOR PLAN  
 A1.11 1/16" = 1'-0"

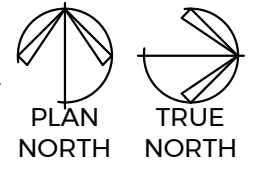

**BOYD SCHOOL DEVELOPMENT  
 FIRST FLOOR PLAN  
 06/16/2023**

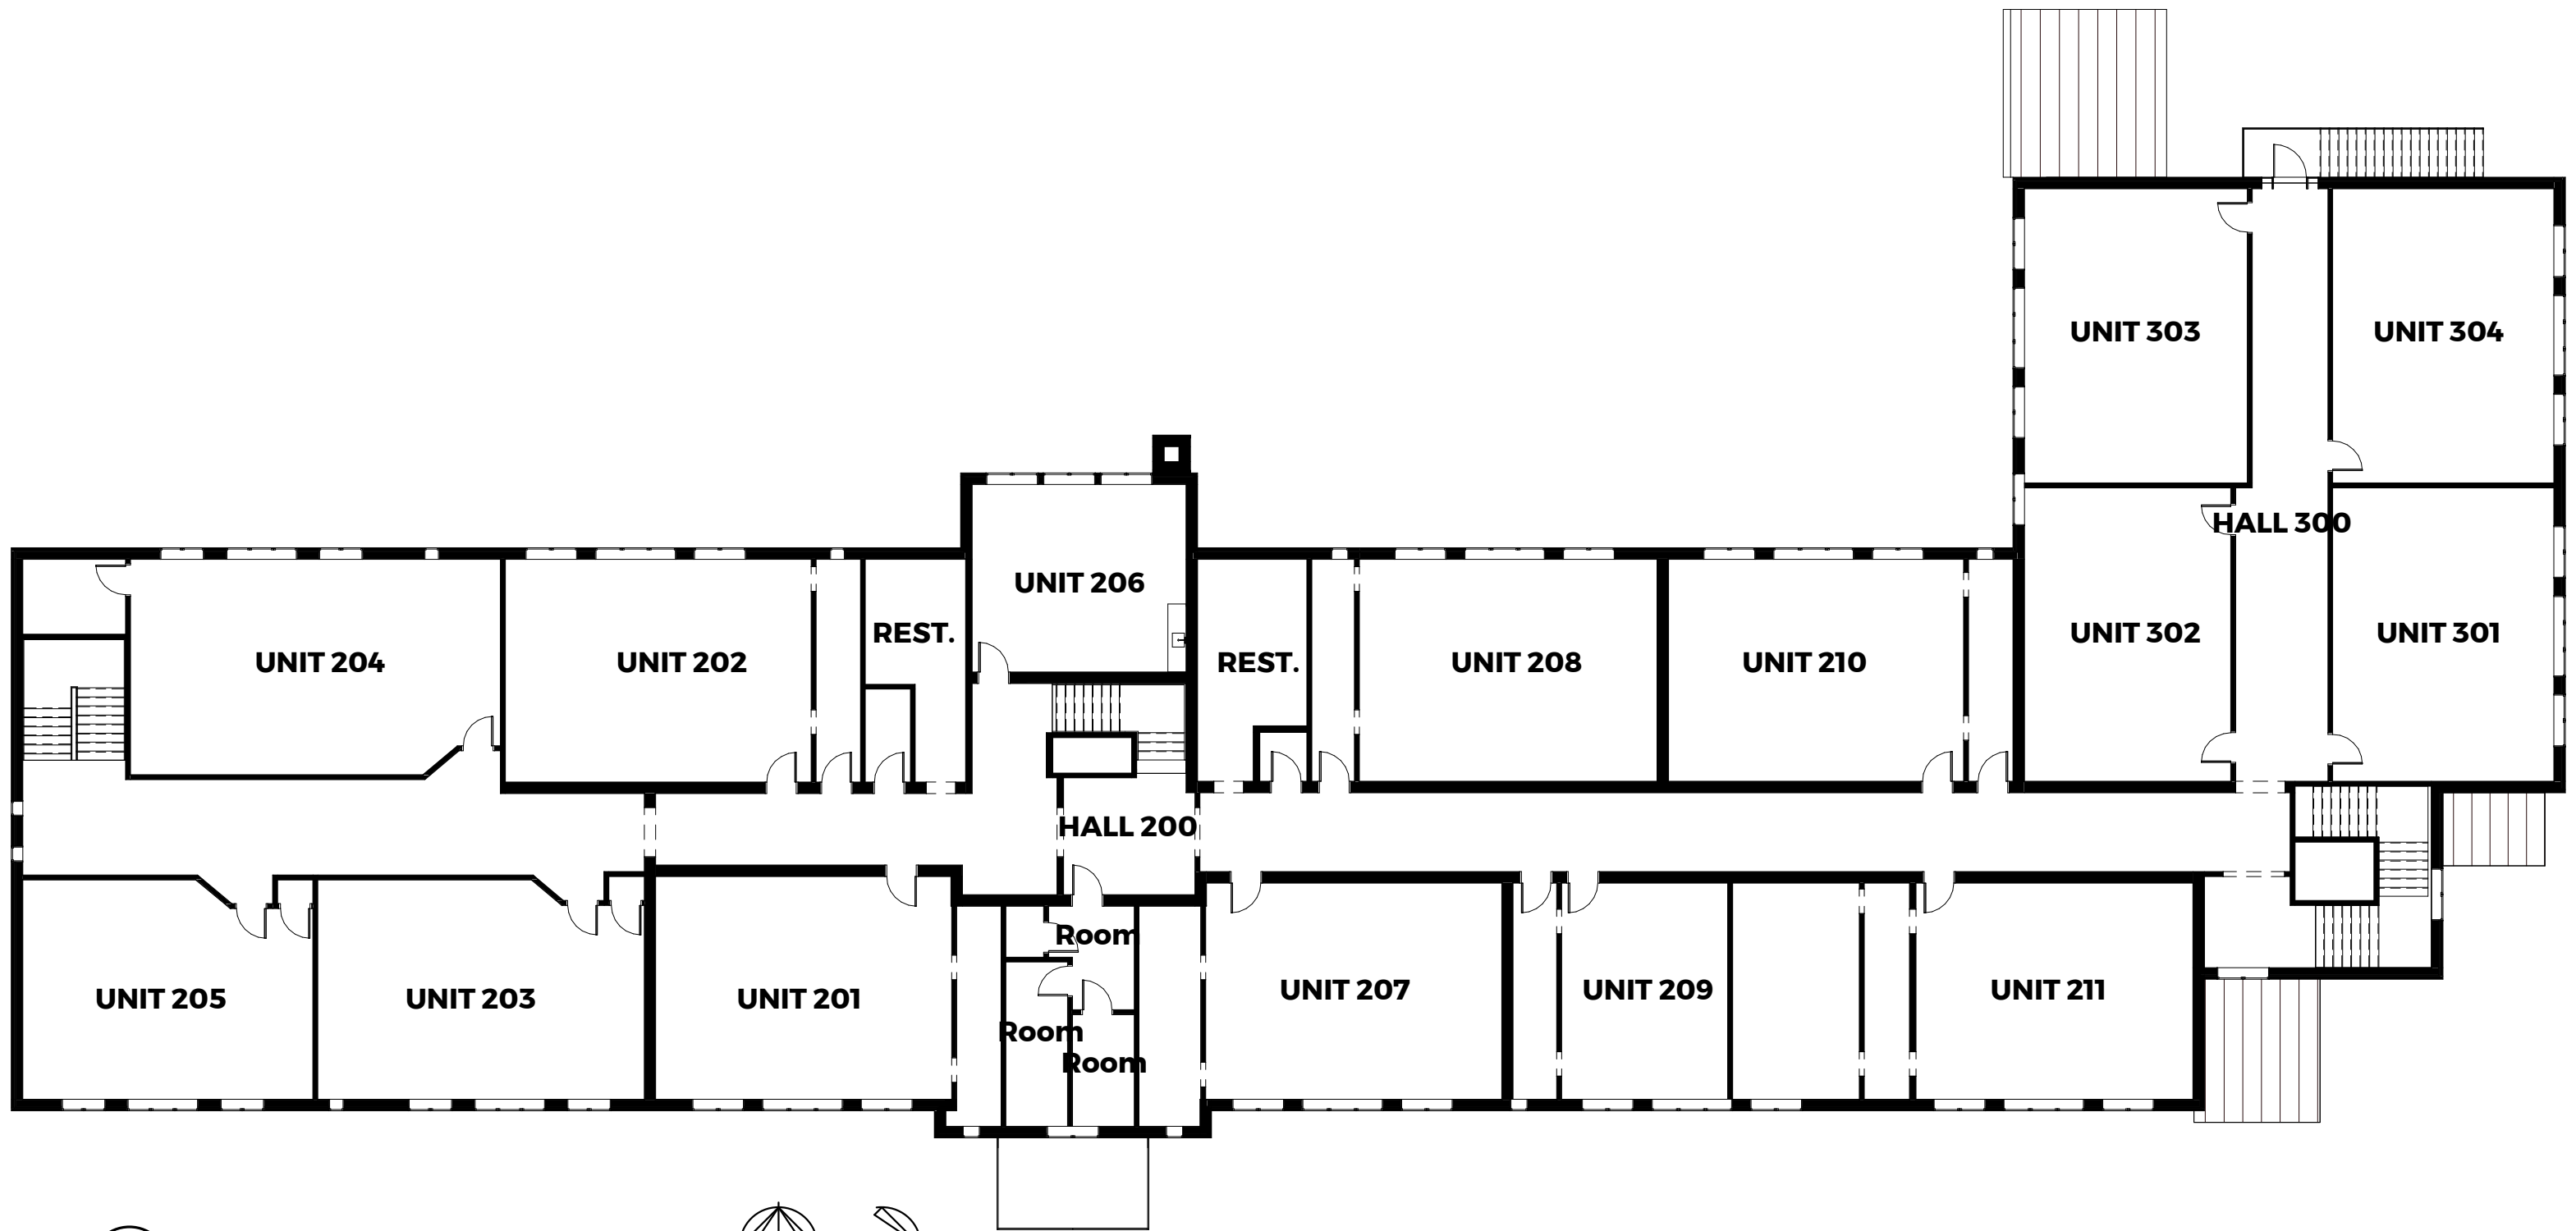

1 EXISTING SECOND FLOOR PLAN  
 A1.12 1/16" = 1'-0"

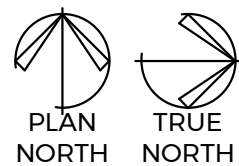

**BOYD SCHOOL DEVELOPMENT  
 SECOND FLOOR PLAN  
 06/16/2023**