


DRAWN BY: Author CHECKED BYChecker

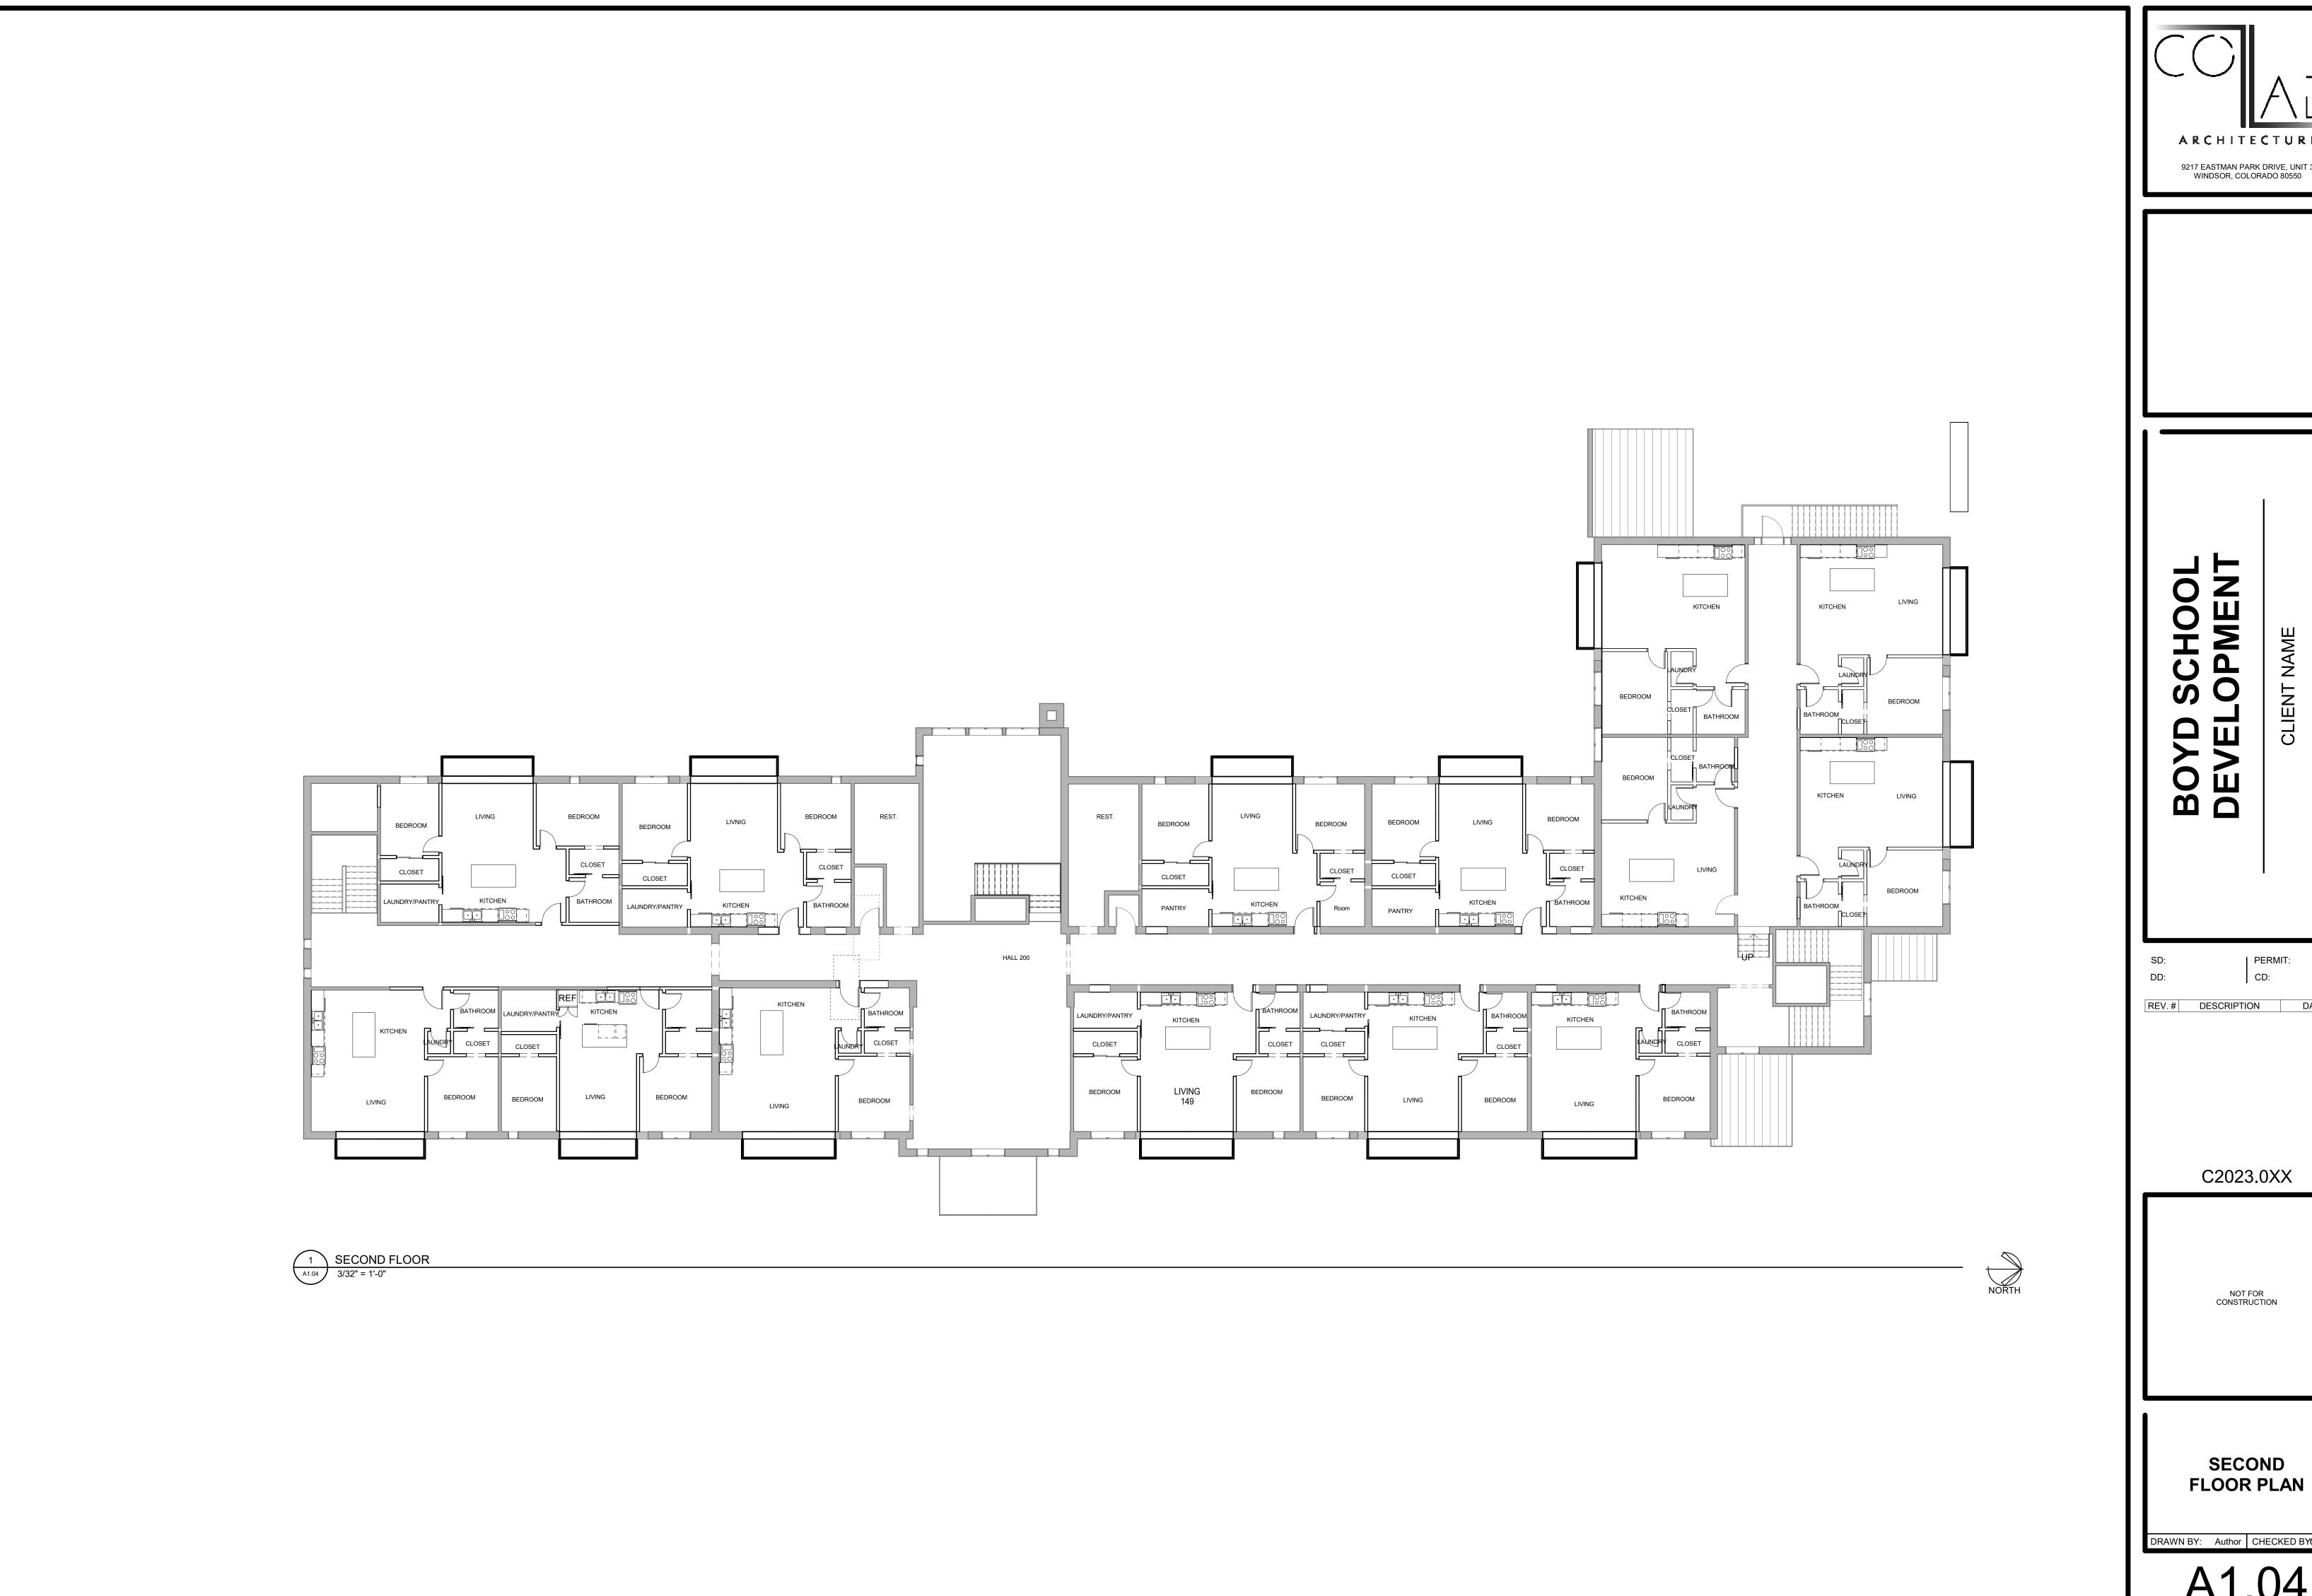

9217 EASTMAN PARK DRIVE, UNIT 3 WINDSOR, COLORADO 80550

PROJECT ADDRESS

PERMIT:

C2023.0XX

NOT FOR CONSTRUCTION

DATE

DRAWN BY: Author CHECKED BYChecker A1.04

SECOND